
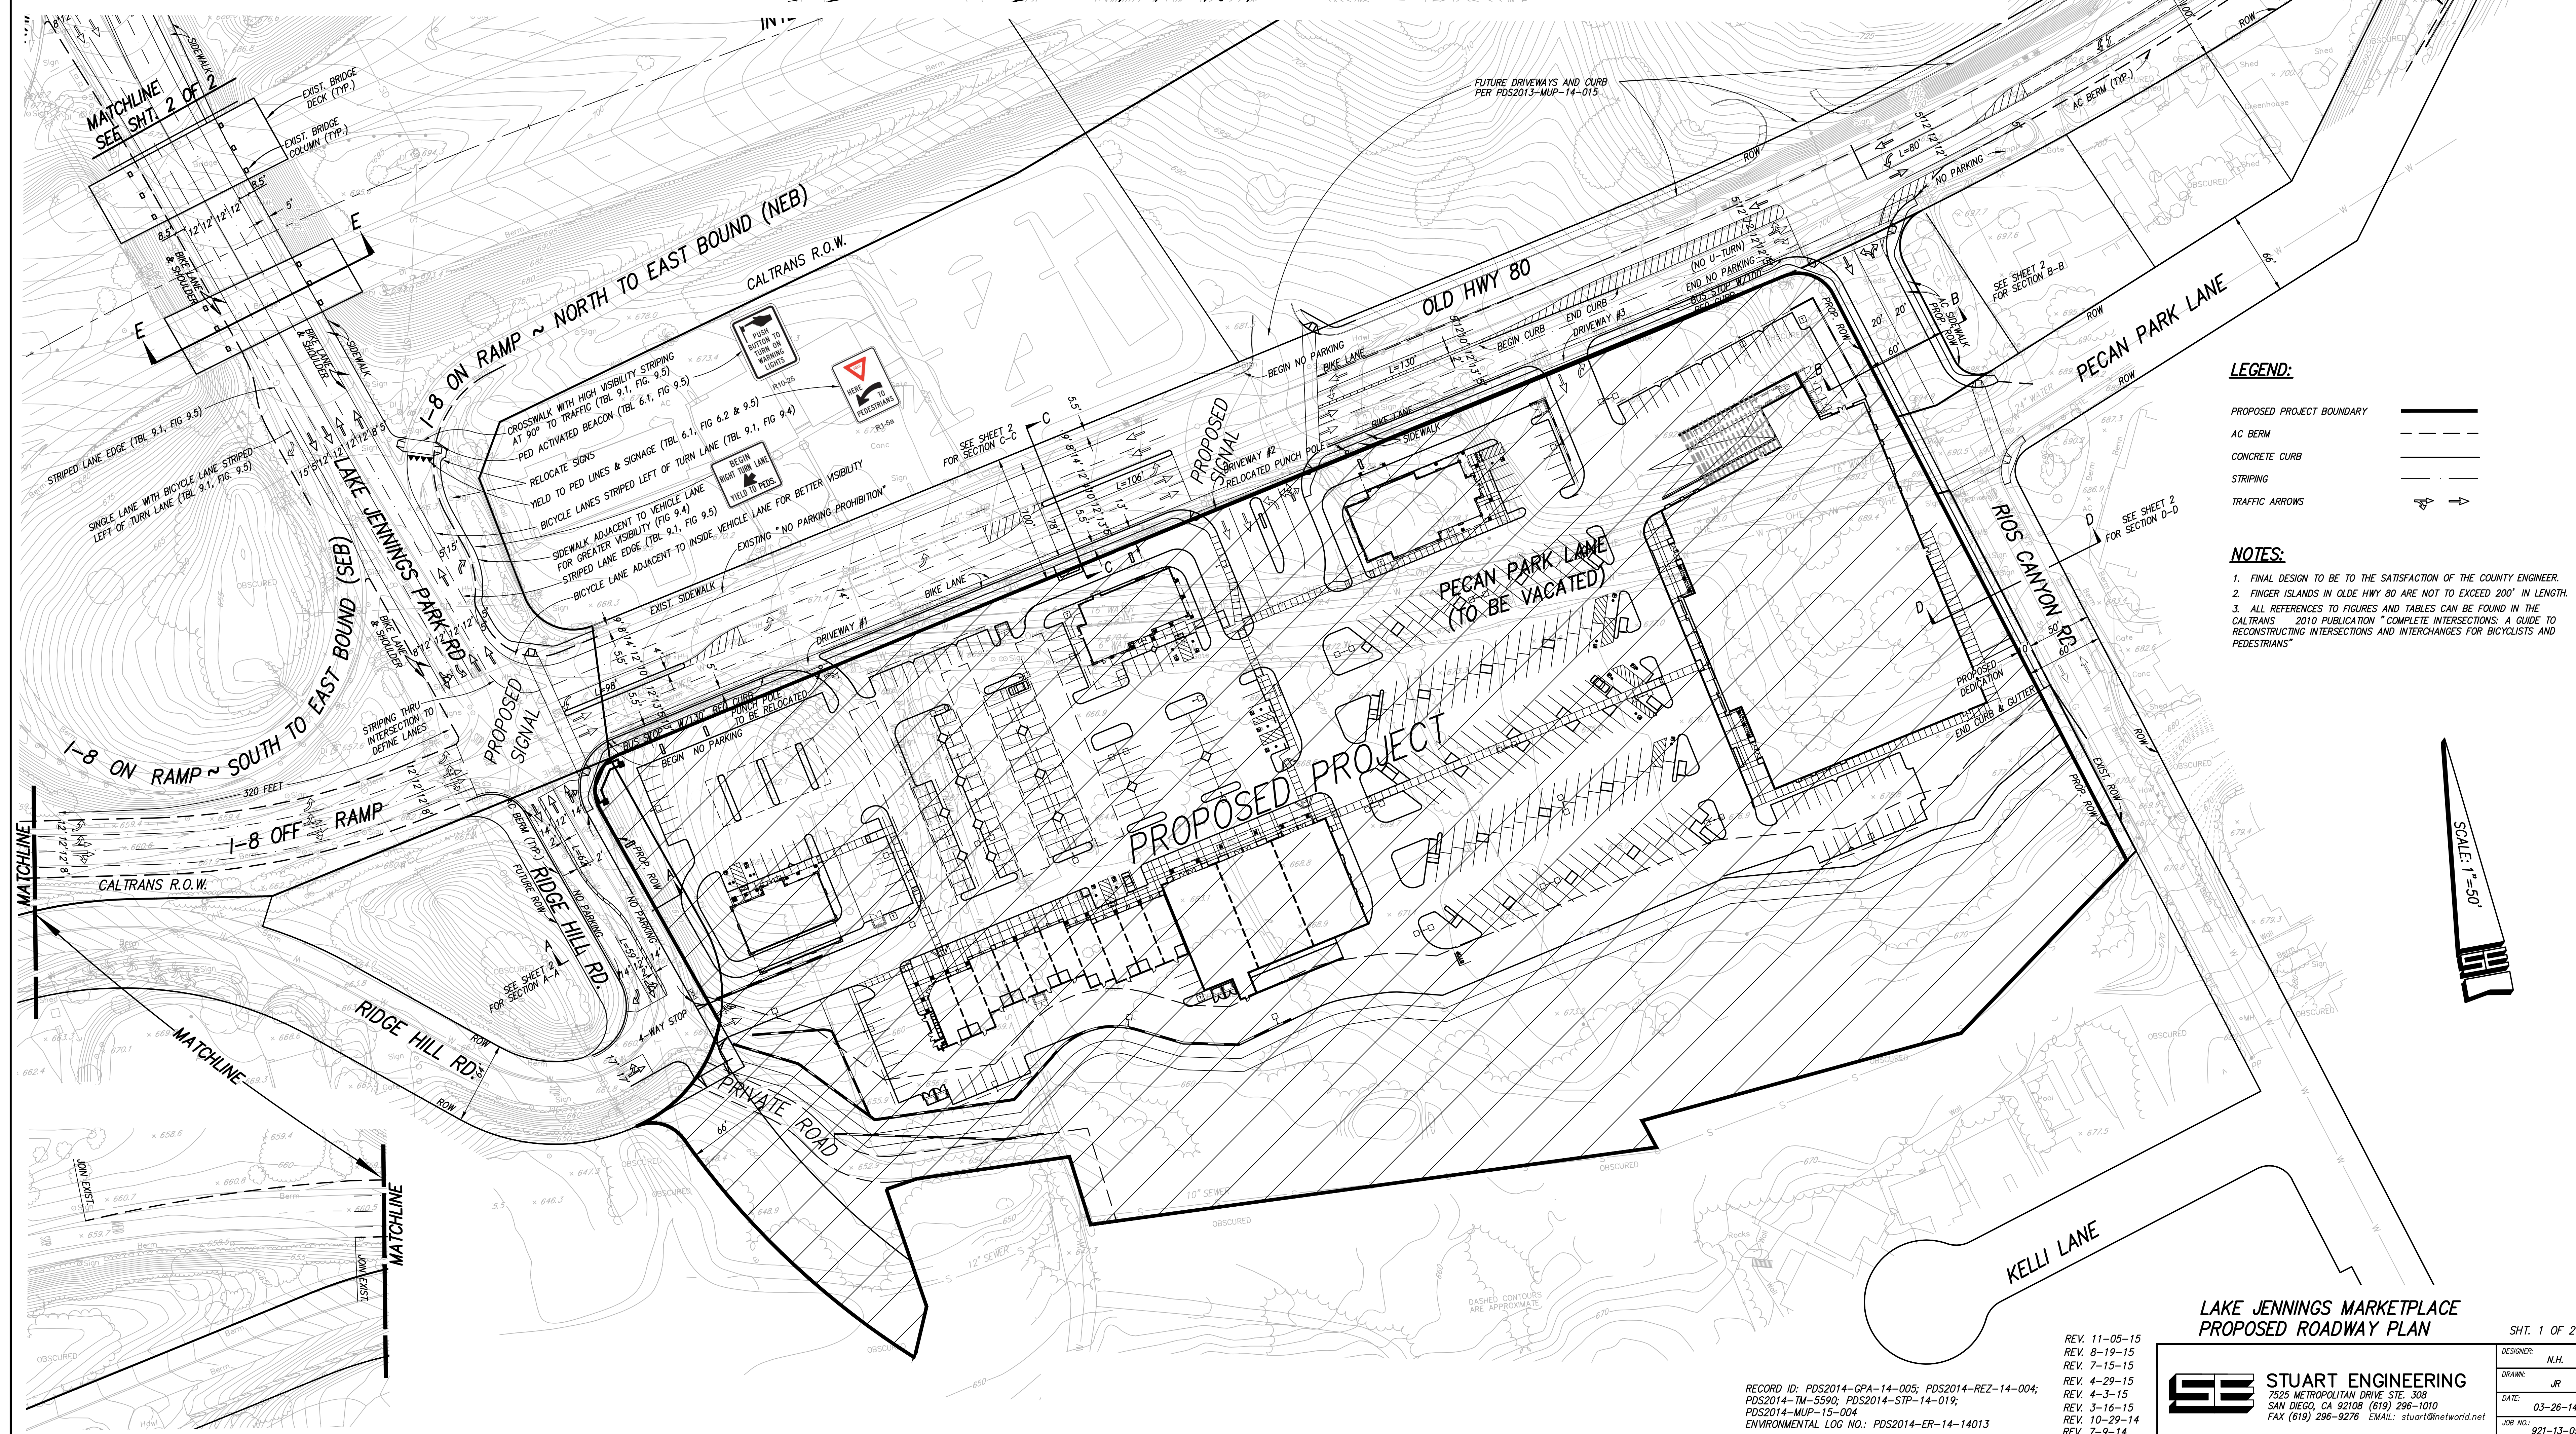


SECTION E-E
NO SCALE

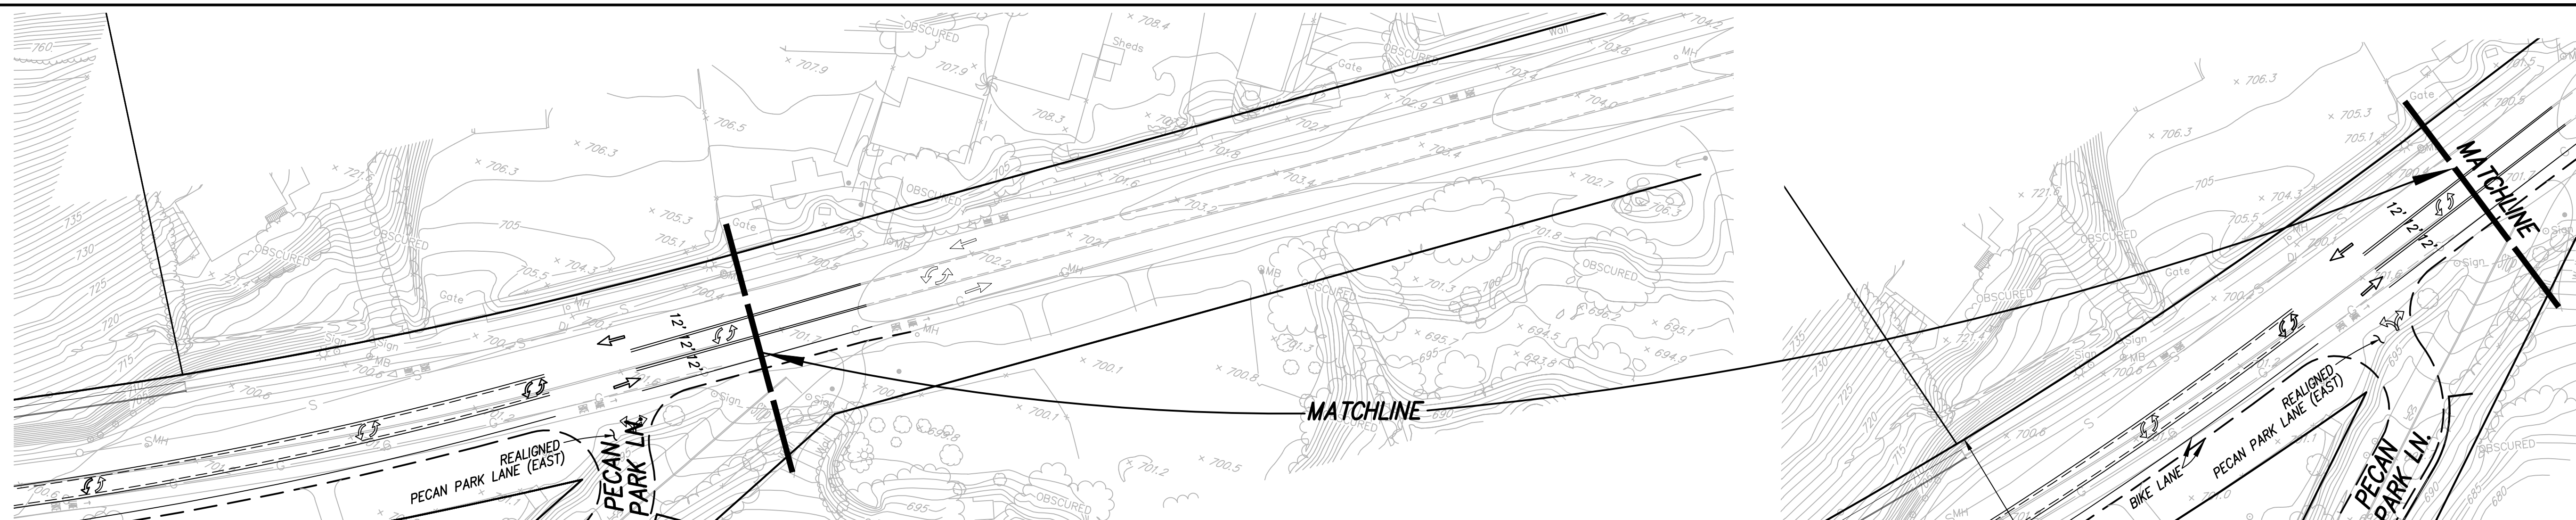


LEGEND:

- PROPOSED PROJECT BOUNDARY
- AC BERM
- CONCRETE CURB
- STRIPING
- TRAFFIC ARROWS

NOTES:

1. FINAL DESIGN TO BE TO THE SATISFACTION OF THE COUNTY ENGINEER.
2. FINGER ISLANDS IN OLDE HWY 80 ARE NOT TO EXCEED 200' IN LENGTH.
3. ALL REFERENCES TO FIGURES AND TABLES CAN BE FOUND IN THE CALTRANS 2010 PUBLICATION "COMPLETE INTERSECTIONS: A GUIDE TO RECONSTRUCTING INTERSECTIONS AND INTERCHANGES FOR BICYCLISTS AND PEDESTRIANS"

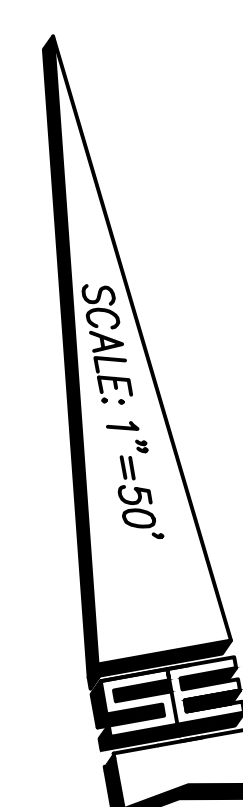

**LAKE JENNINGS MARKETPLACE
PROPOSED ROADWAY PLAN**


SHT. 1 OF 2

RECORD ID: PDS2014-GPA-14-005; PDS2014-REZ-14-004;
PDS2014-TM-5590; PDS2014-STP-14-019;
PDS2014-MUP-15-004
ENVIRONMENTAL LOG NO.: PDS2014-ER-14-14013

STUART ENGINEERING
7525 METROPOLITAN DRIVE STE. 308
SAN DIEGO, CA 92108 (619) 296-1010
FAX (619) 296-9278 EMAIL: stuart@networld.net

DESIGNER:	N.H.
DRAWN:	JR
DATE:	03-26-14
JOB NO:	921-13-05

REV. 11-05-15
REV. 8-19-15
REV. 7-15-15
REV. 4-29-15
REV. 4-3-15
REV. 3-16-15
REV. 10-29-14
REV. 7-9-14

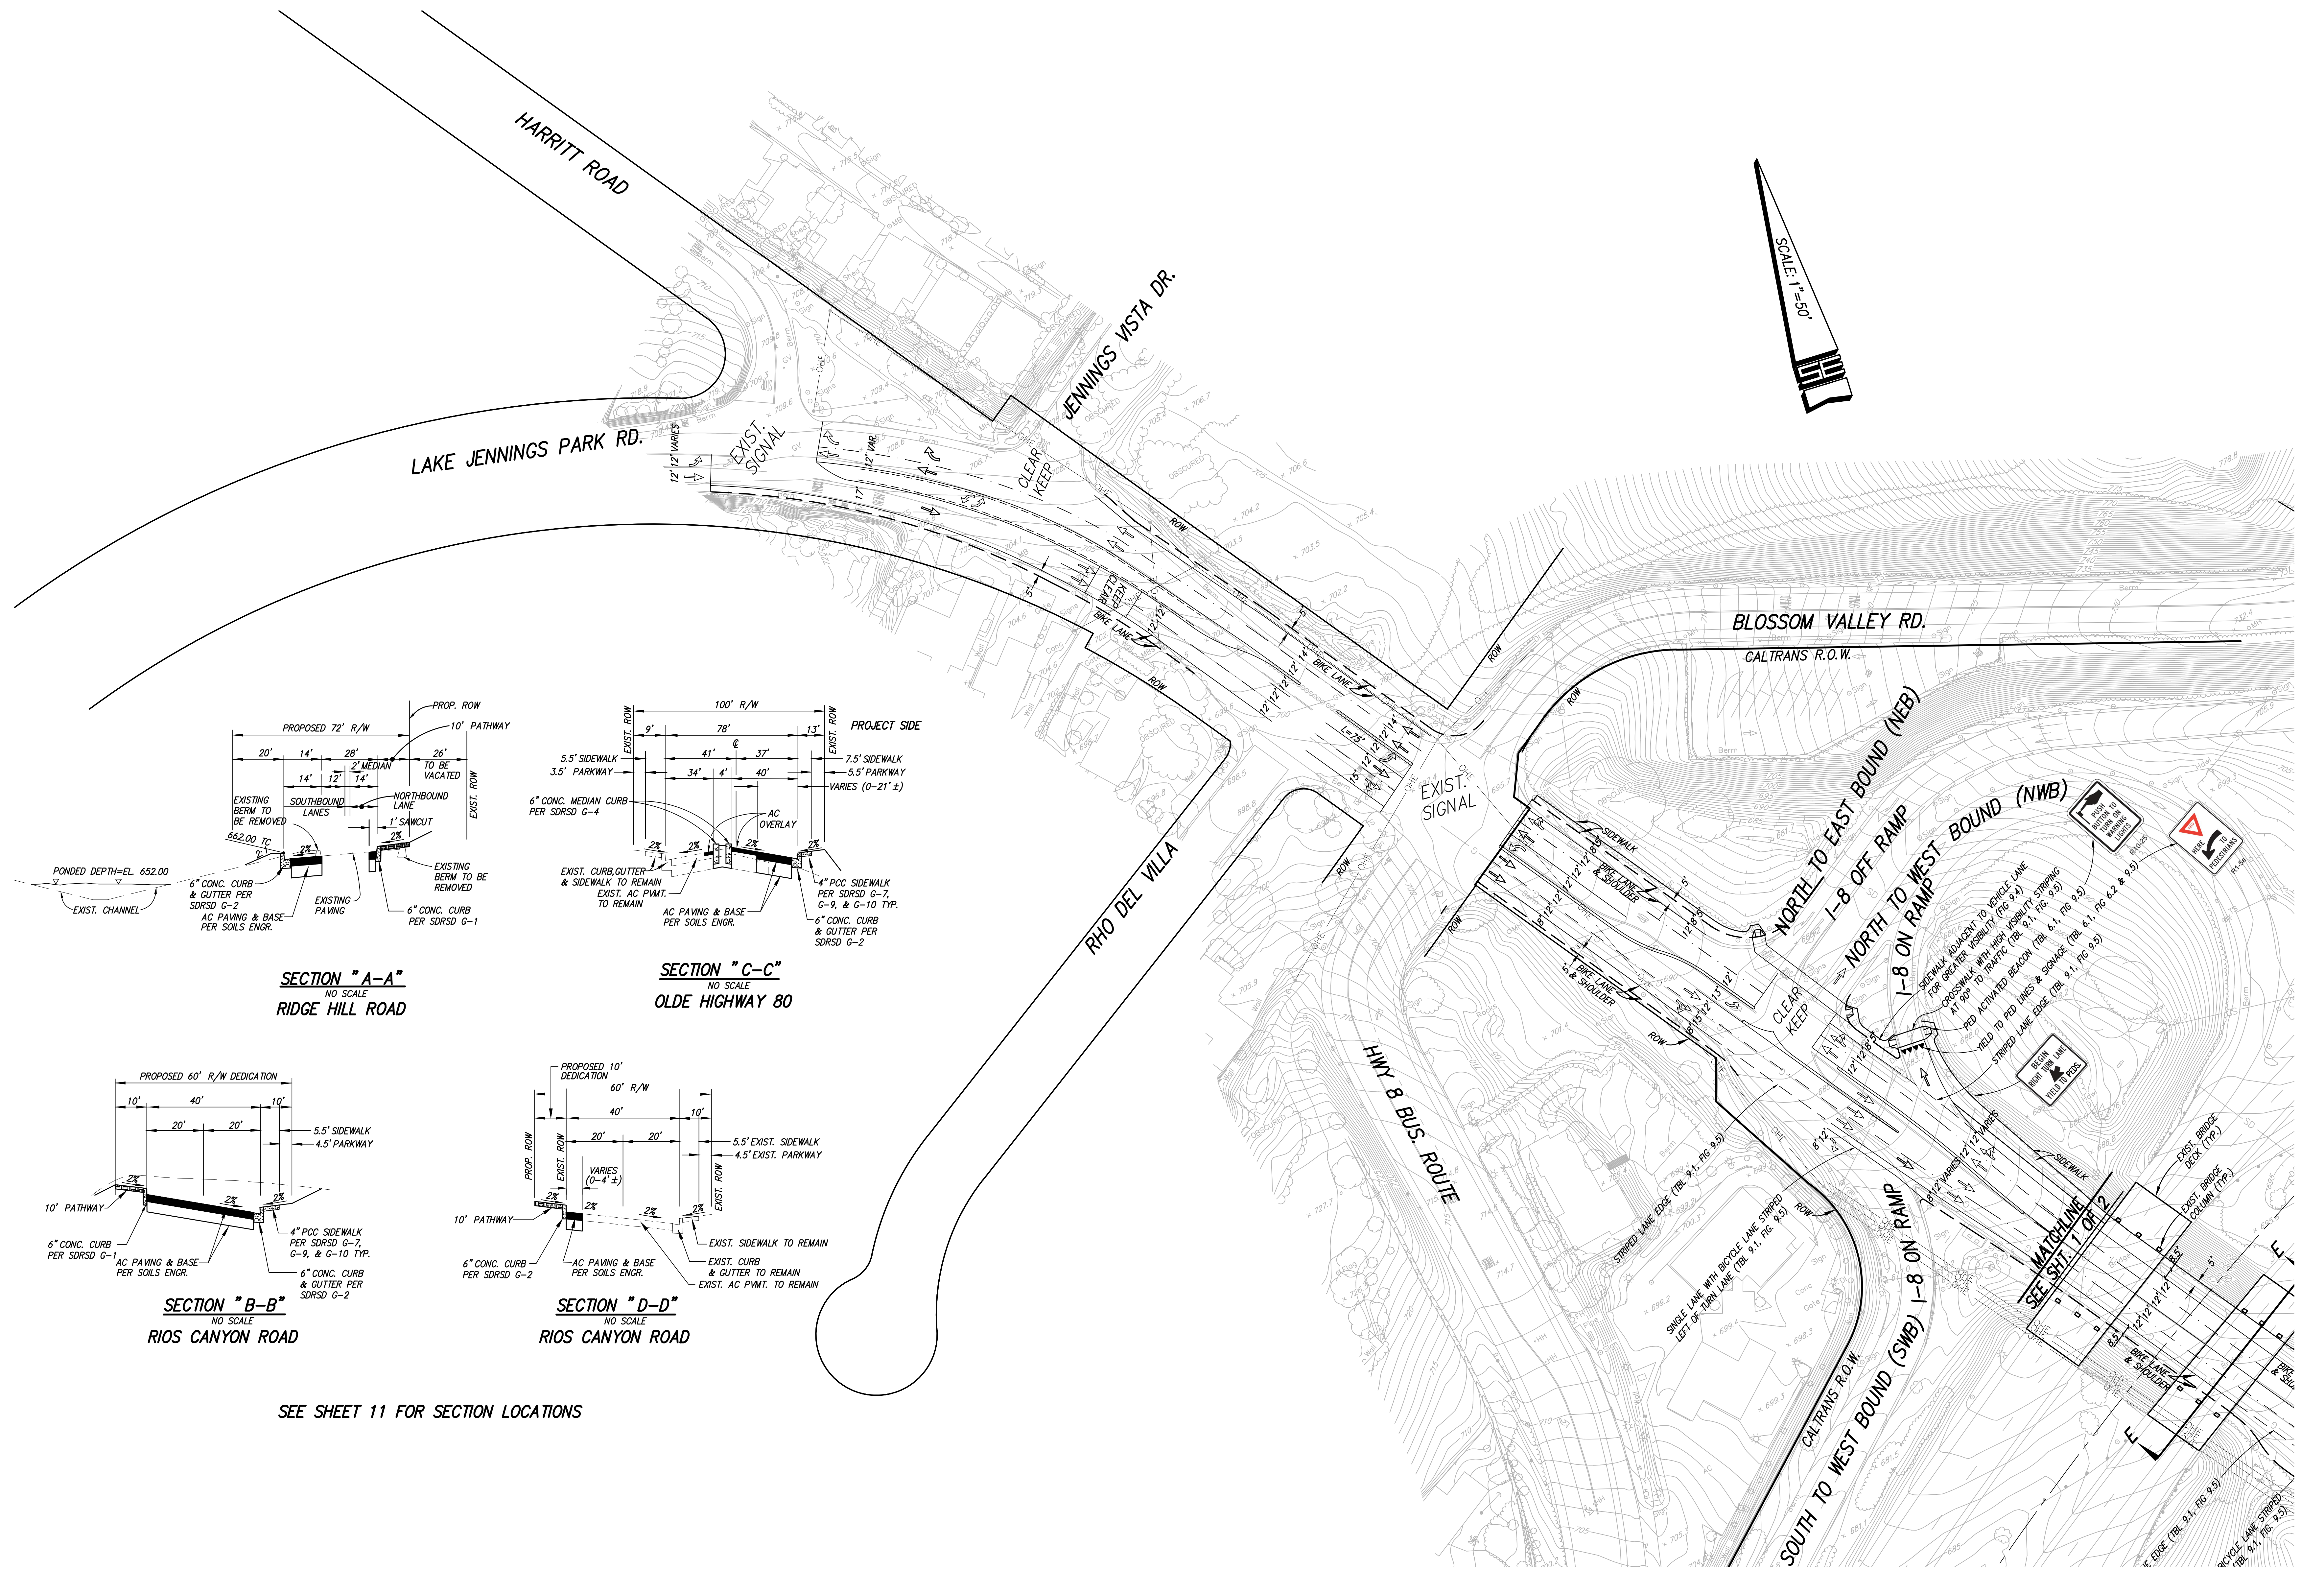

SECTION "A-A"
NO SCALE
RIDGE HILL ROAD

SECTION "C-C"
NO SCALE
OLDE HIGHWAY 80

SECTION "B-B"
NO SCALE
RIOS CANYON ROAD

SECTION "D-D"
NO SCALE
RIOS CANYON ROAD

SEE SHEET 11 FOR SECTION LOCATIONS

RECORD ID: PDS2014-GPA-14-005; PDS2014-REZ-14-004;
PDS2014-TM-5590; PDS2014-STP-14-019;
PDS2014-MUP-15-004
ENVIRONMENTAL LOG NO.: PDS2014-ER-14-14013

**LAKE JENNINGS MARKETPLACE
PROPOSED ROADWAY PLAN**

STUART ENGINEERING
7525 METROPOLITAN DRIVE STE. 308
SAN DIEGO, CA 92108 (619) 296-1010
FAX (619) 296-9278 EMAIL: stuart@networld.net

DESIGNER:	N.H.
DRAWN:	JR
DATE:	03-26-14
JOB NO.:	921-13-05

SHT. 2 OF 2